
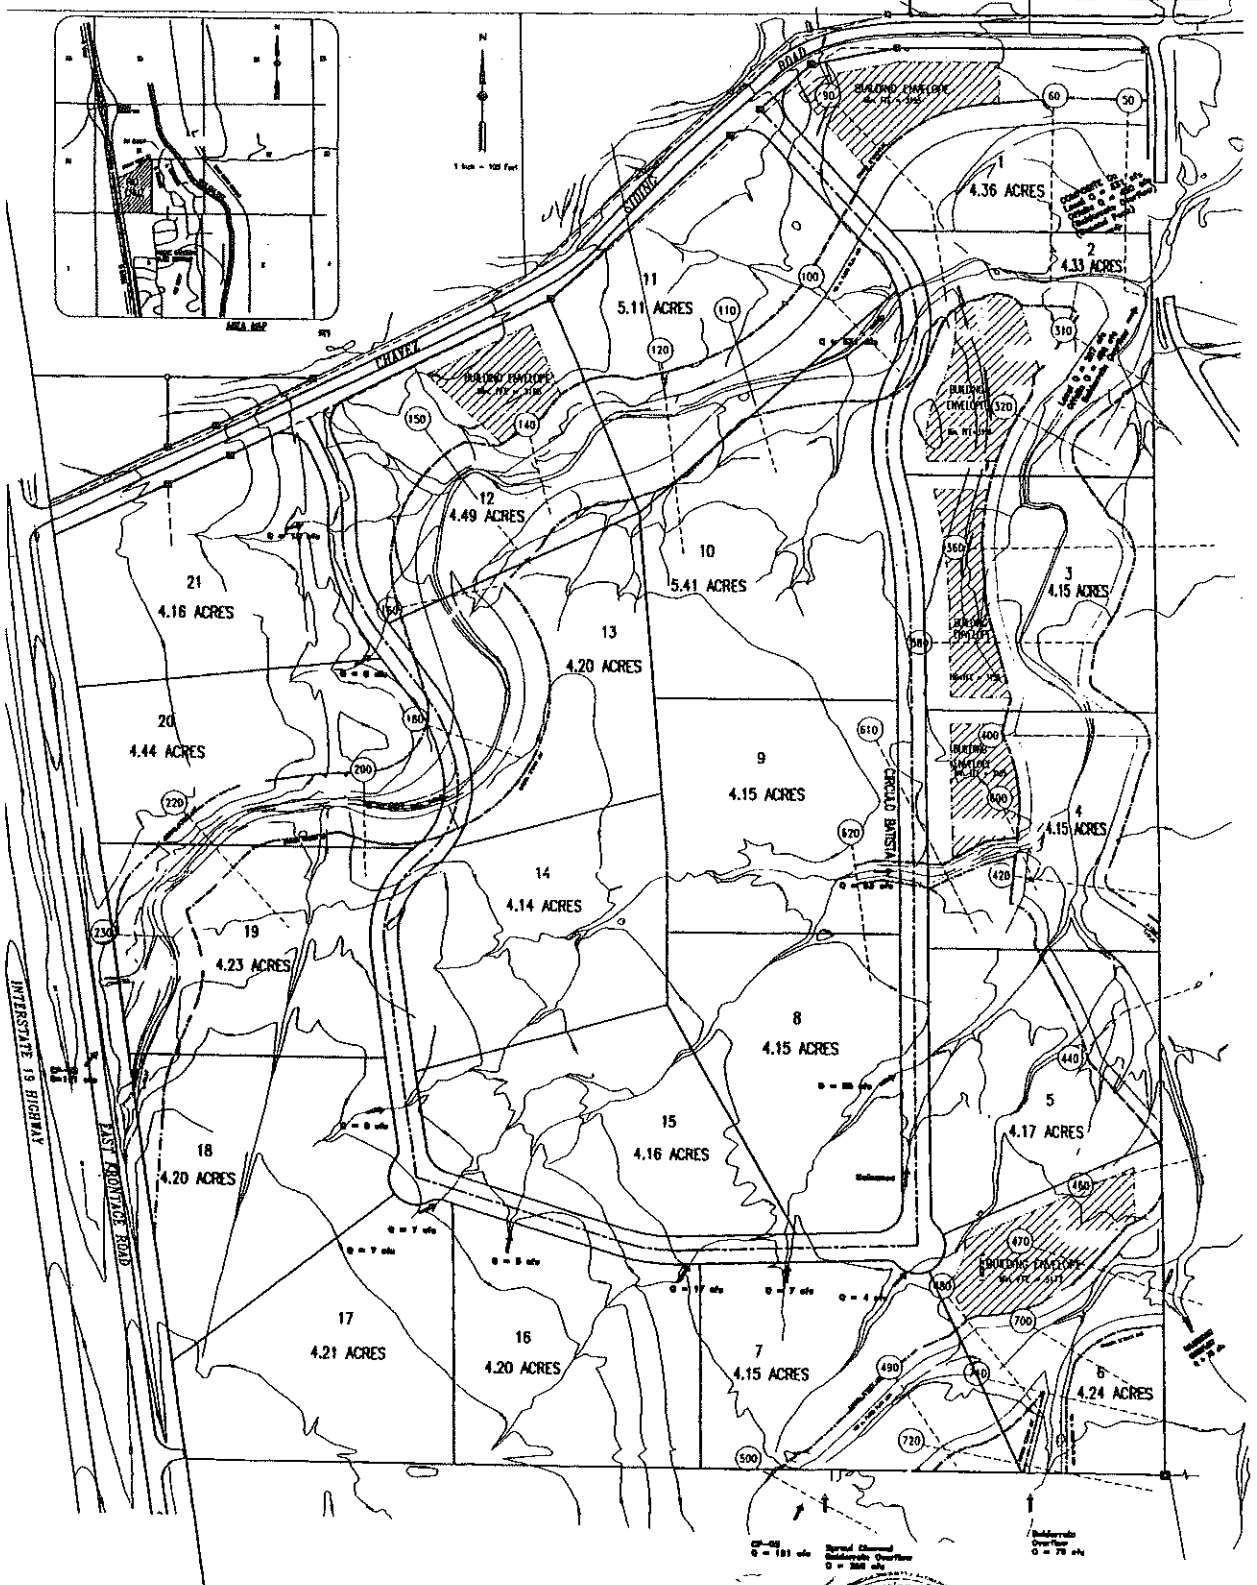


# RIO CRUZ SUBDIVISION LOTS 1 THRU 21

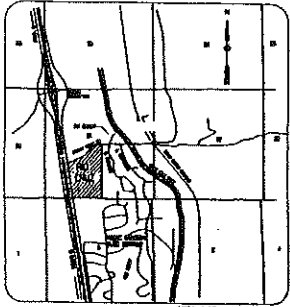

## LEGEND

- 100 yr. FLOOD PLAIN LIMIT
- Erosion Set Back
- Street Center Line
- Building Envelope
- Building Setback
- Over Setback

Note: Building Envelopes shall be on Final Plat.  
Proposed Culverts are shown on Improved Plans.  
Flood Plain Limit Line Geometry shall be shown on Final Plat.

19 Tubac Road, Ste. 600  
Tubac, AZ 85646  
Tel: (520) 781-1901/298-9919 Fax: (520) 394-8482  
Frank W. Vogels, P.E., R.L.S.  
Arizona Registration No. 10299, 13189



REV.	DATE	DESCRIPTION
1	10/20/21	ISSUE FOR PERMITS
2	10/20/21	REVISIONS
3	10/20/21	REVISIONS
4	10/20/21	REVISIONS
5	10/20/21	REVISIONS

## FLOOD PLAIN DELINEATION

600 CRUZ SUBDIVISION LOTS 1 THRU 21  
A PORTION OF THE SOUTH HALF OF SECTION 31  
T. 20 S., R. 73 E., G. & S. R. 8 & 11  
TUBAC, SANTA CRUZ COUNTY, ARIZONA

DESIGN	SCALE	PROJECT NO.	DATE	SHEET
10/20/21	1"=100'	2011094	3/02/21	3 OF 3

DATE PLOTTED: 10/20/21